
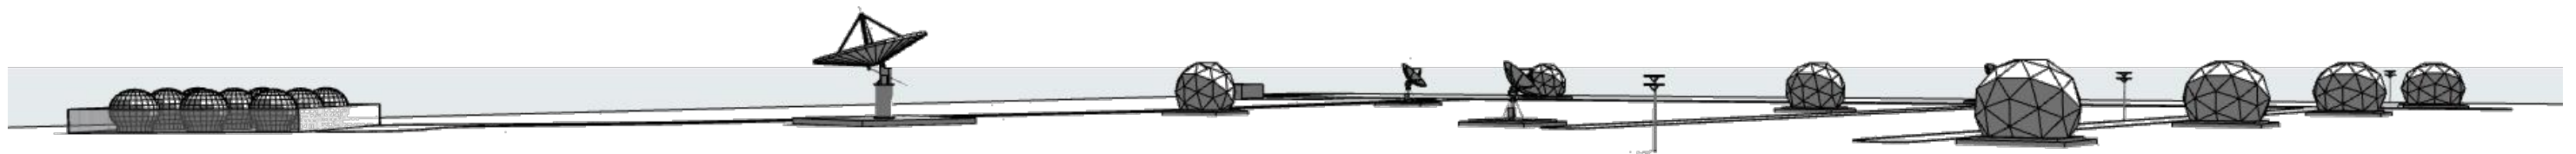


PROPOSED GROUND STATION FOR
GREAT SOUTH
SANDFORD ROAD, RUAKAKA,
WHANGAREI, 0171

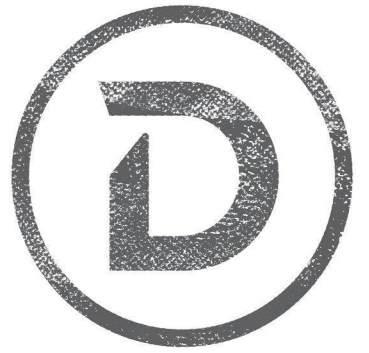


DAWSON
DESIGN

plans for living

PO Box 1140, Whangarei, Northland
p: 09 432 9188 m: 027 695 7808 e: info@dawsondesign.co.nz w: dawsondesign.co.nz

SK-01 - 3/09/2020



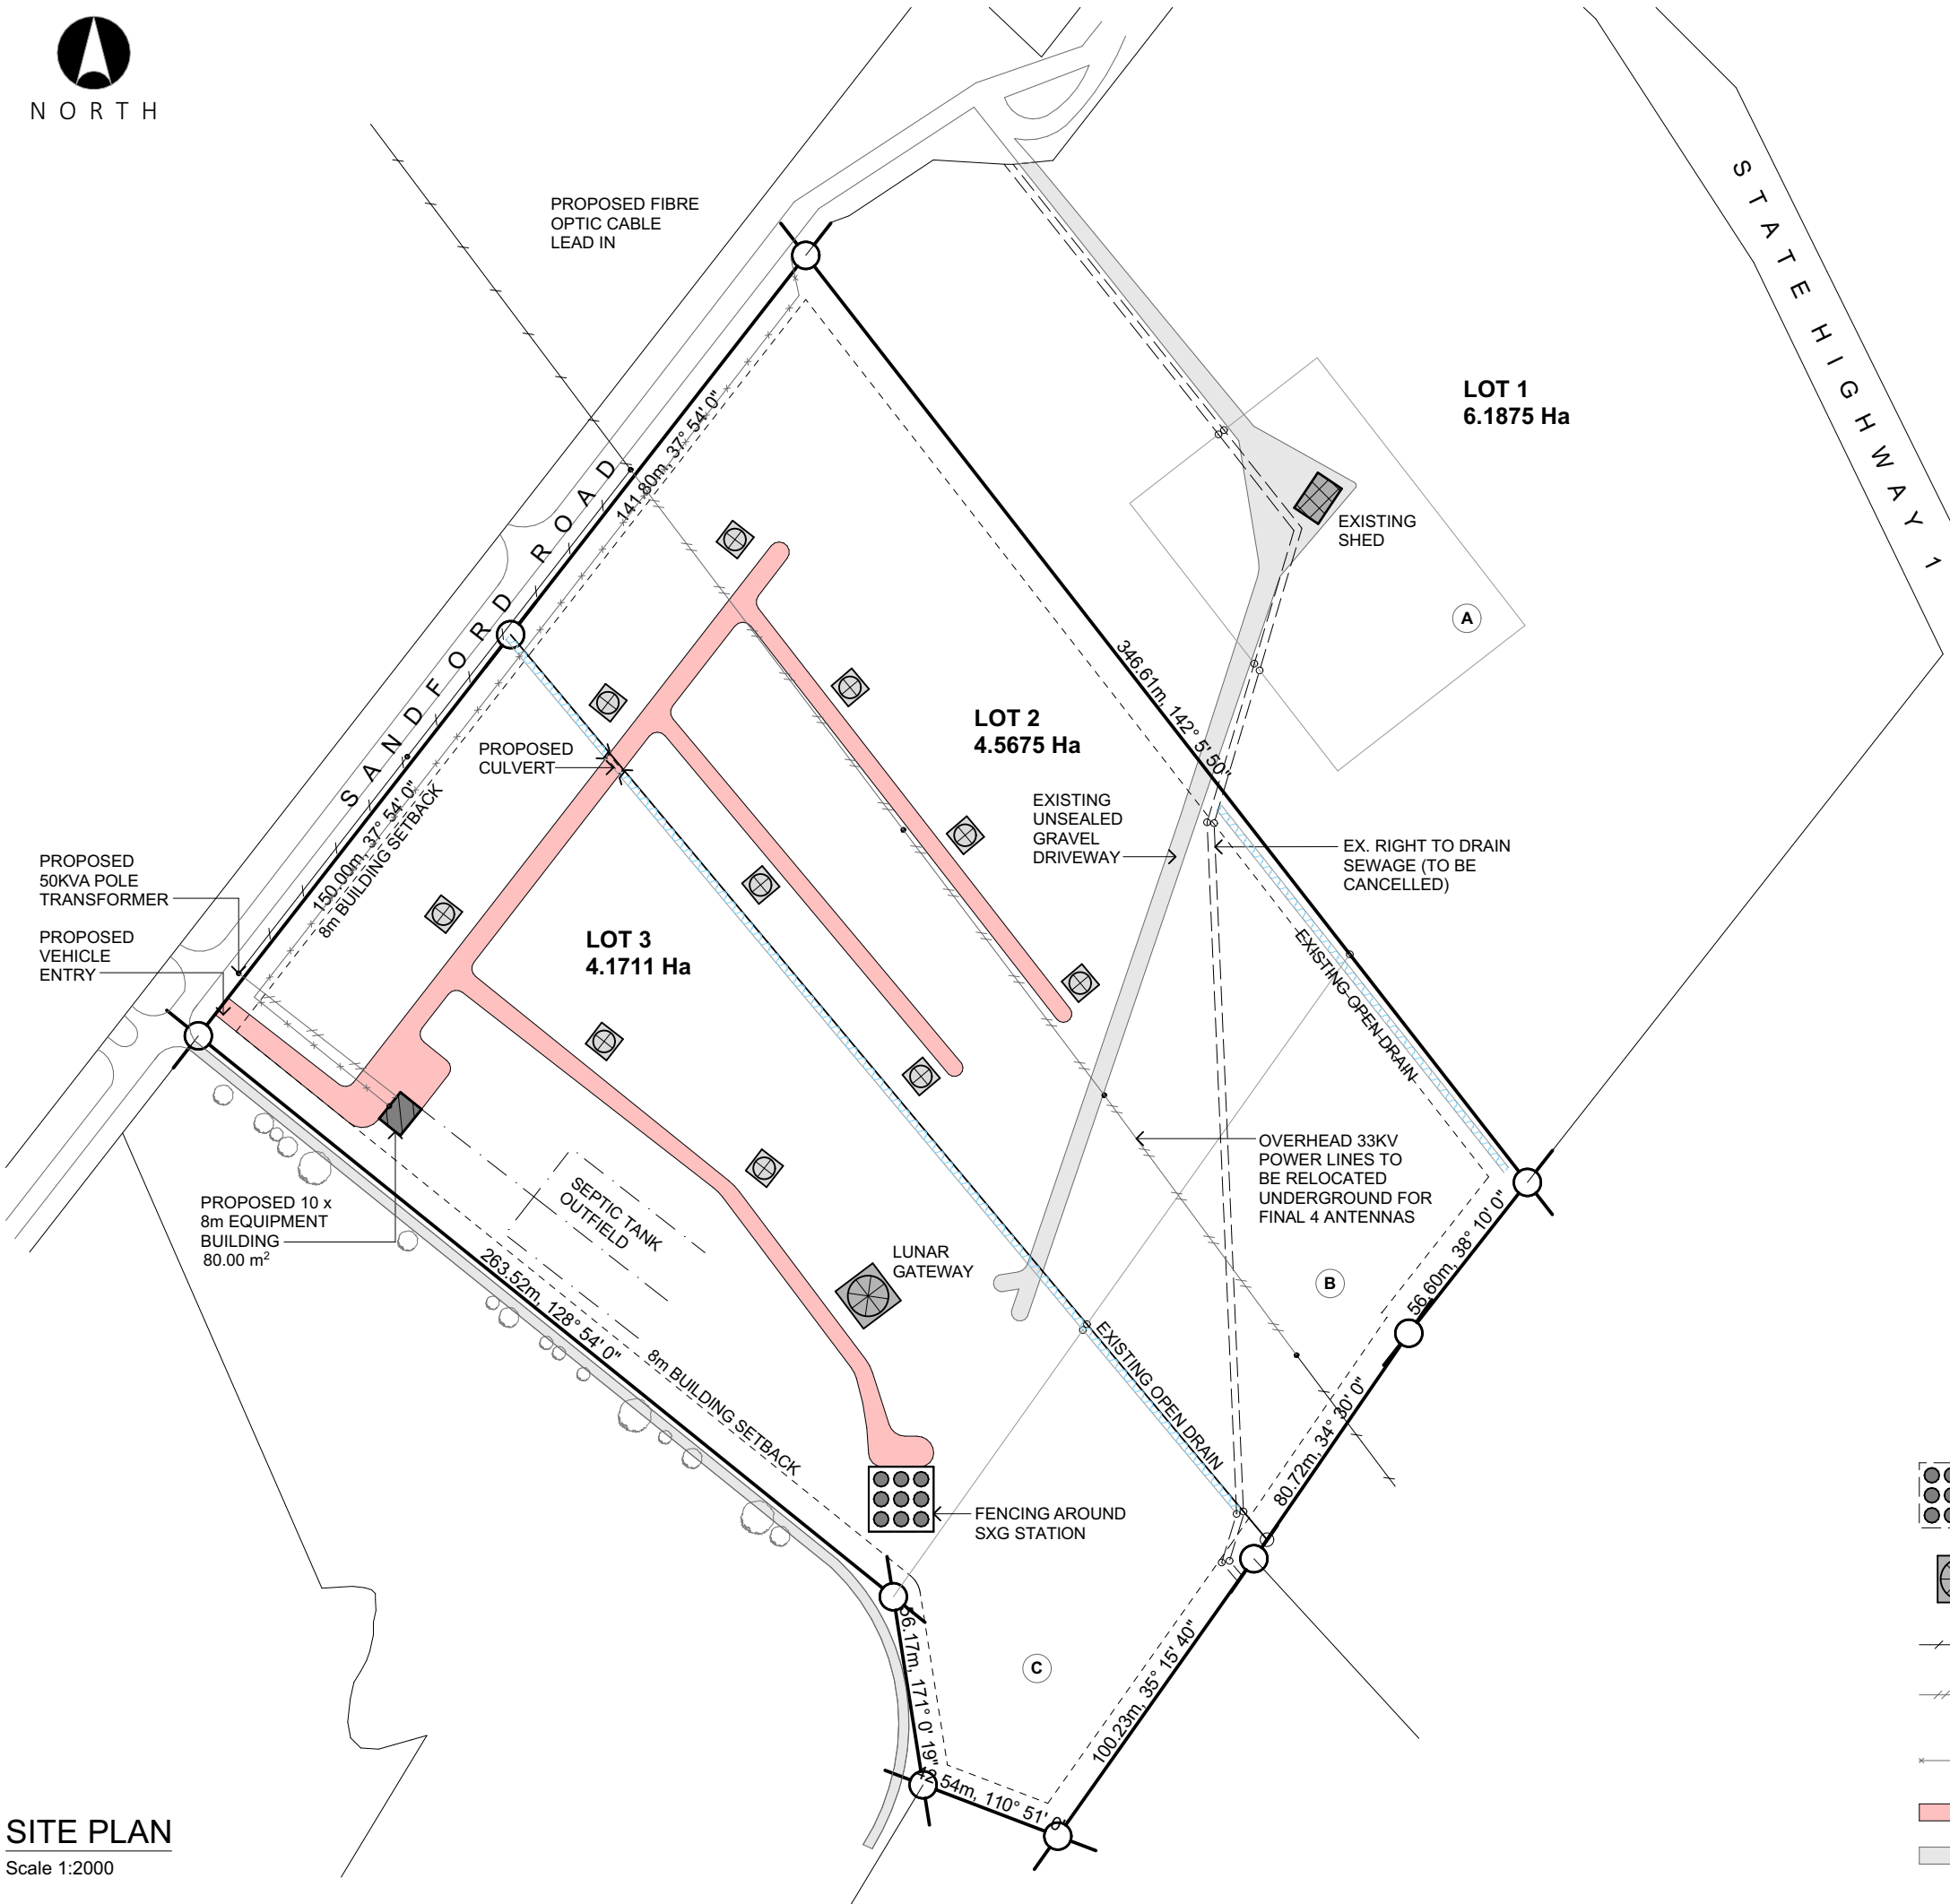

SITE PLAN
Scale 1:2000

THIS DRAWING AND THE DESIGN IT COVERS SHALL REMAIN THE PROPERTY AND COPYRIGHT OF DAWSON DESIGN LIMITED.

SITE INFORMATION:
SANDFORD ROAD, RUAKAKA, WHANGAREI, 0171

LEGAL DESCRIPTION:
LOTS 2 + 3 SUBDIVISION OF PART LOT 4 DP 120801
ZONING: RURAL PRODUCTION
EARTHQUAKE ZONE: 1
WIND ZONE: VERY HIGH
EXPOSURE ZONE: C
SEASPRAY ZONE: NO
MAX BUILDING HEIGHT: 10m

GROSS SITE AREA:
LOT 2 45,675m² (4.5675)Ha
LOT 3 41,711m² (4.1711)Ha
87,386m² (8.7386)Ha

GEOTECHNICAL NOTES:
PLEASE READ IN CONJUNCTION WITH
GEOTECHNICAL REPORT BY ENGINEERS DATED
XX/XX/XXXX

SURVEY NOTES:
SITE LEVELS/CONTOURS, EASEMENTS AND
SERVICE LOCATIONS ARE TAKEN FROM
COUNCIL GIS MAPS, COUNCIL AS BUILT, CT,
AND ON SITE SURVEY DATA RECORDED BY THE
DESIGNER. SITE IS SUBJECT TO SURVEY BY A
SUITIBLY QUALIFIED PERSONS.

NOTE:
PLEASE CHECK THE DIMENSIONS TO VERIFY
THE SET OUT OF THE BUILDING IS AS
REQUESTED, DESIGNERS ACCEPT NO
RESPONSIBILITY FOR ELECTRONIC DATA
SUPPLIED BY GIS MAPS/ SURVEYOR PLAN FOR
THIS SITE.

KEY:

- 3m-6m ANTENNA WITH OR WITHOUT RADOME
- SXG - SPACE X GATEWAY STATION WITH 9 2.2m RADOMES INSIDE A FENCED AREA. (SET OUT IN A 3 x 3 GRID LAYOUT)
- LUNAR GATEWAY 12m ANTENNA
- POWER POLES (APPROX LOCATION)
- PROPOSED BURIED POWERLINES (APPROX LOCATION)
- UNDERGROUND SERVICES (FIBRE & TELECOMMUNICATIONS SERVICES)
- PROPOSED UNSEALED GRAVEL DRIVEWAYS
- EXISTING UNSEALED GRAVEL DRIVEWAYS

PRELIMINARY DESIGN ONLY - NOT FOR CONSTRUCTION

DAWSON
DESIGN
plans for living

0800 406 161 (09) 432 9188
info@dawsondesign.co.nz

PO BOX 1140, WHANGAREI, 0140

www.dawsondesign.co.nz

NOTES

CONTRACTOR TO CHECK ALL
DIMENSIONS & CONDITIONS
ON SITE BEFORE
COMMENCING WORK.

DO NOT SCALE.

WORK ONLY TO FIGURED
DIMENSIONS. IN THE EVENT
OF A DISCREPANCY CONTACT
THE DESIGNER.

TITLE

SITE PLAN

ISSUE DATE 3/09/2020

JOB NO. 20051

DRAWN BY DF

CHECKED BY CD

PROJECT

PROPOSED NEW DWELLING

PROPOSED RUAKAKA
SATELLITE GROUND STATION

SANDFORD ROAD, RUAKAKA,
WHANGAREI, 0171

REVISIONS


NO.	REVISION	DATE

SCALE

1:2000

DRAWING CODE 101

DRAWING ISSUE SK-01

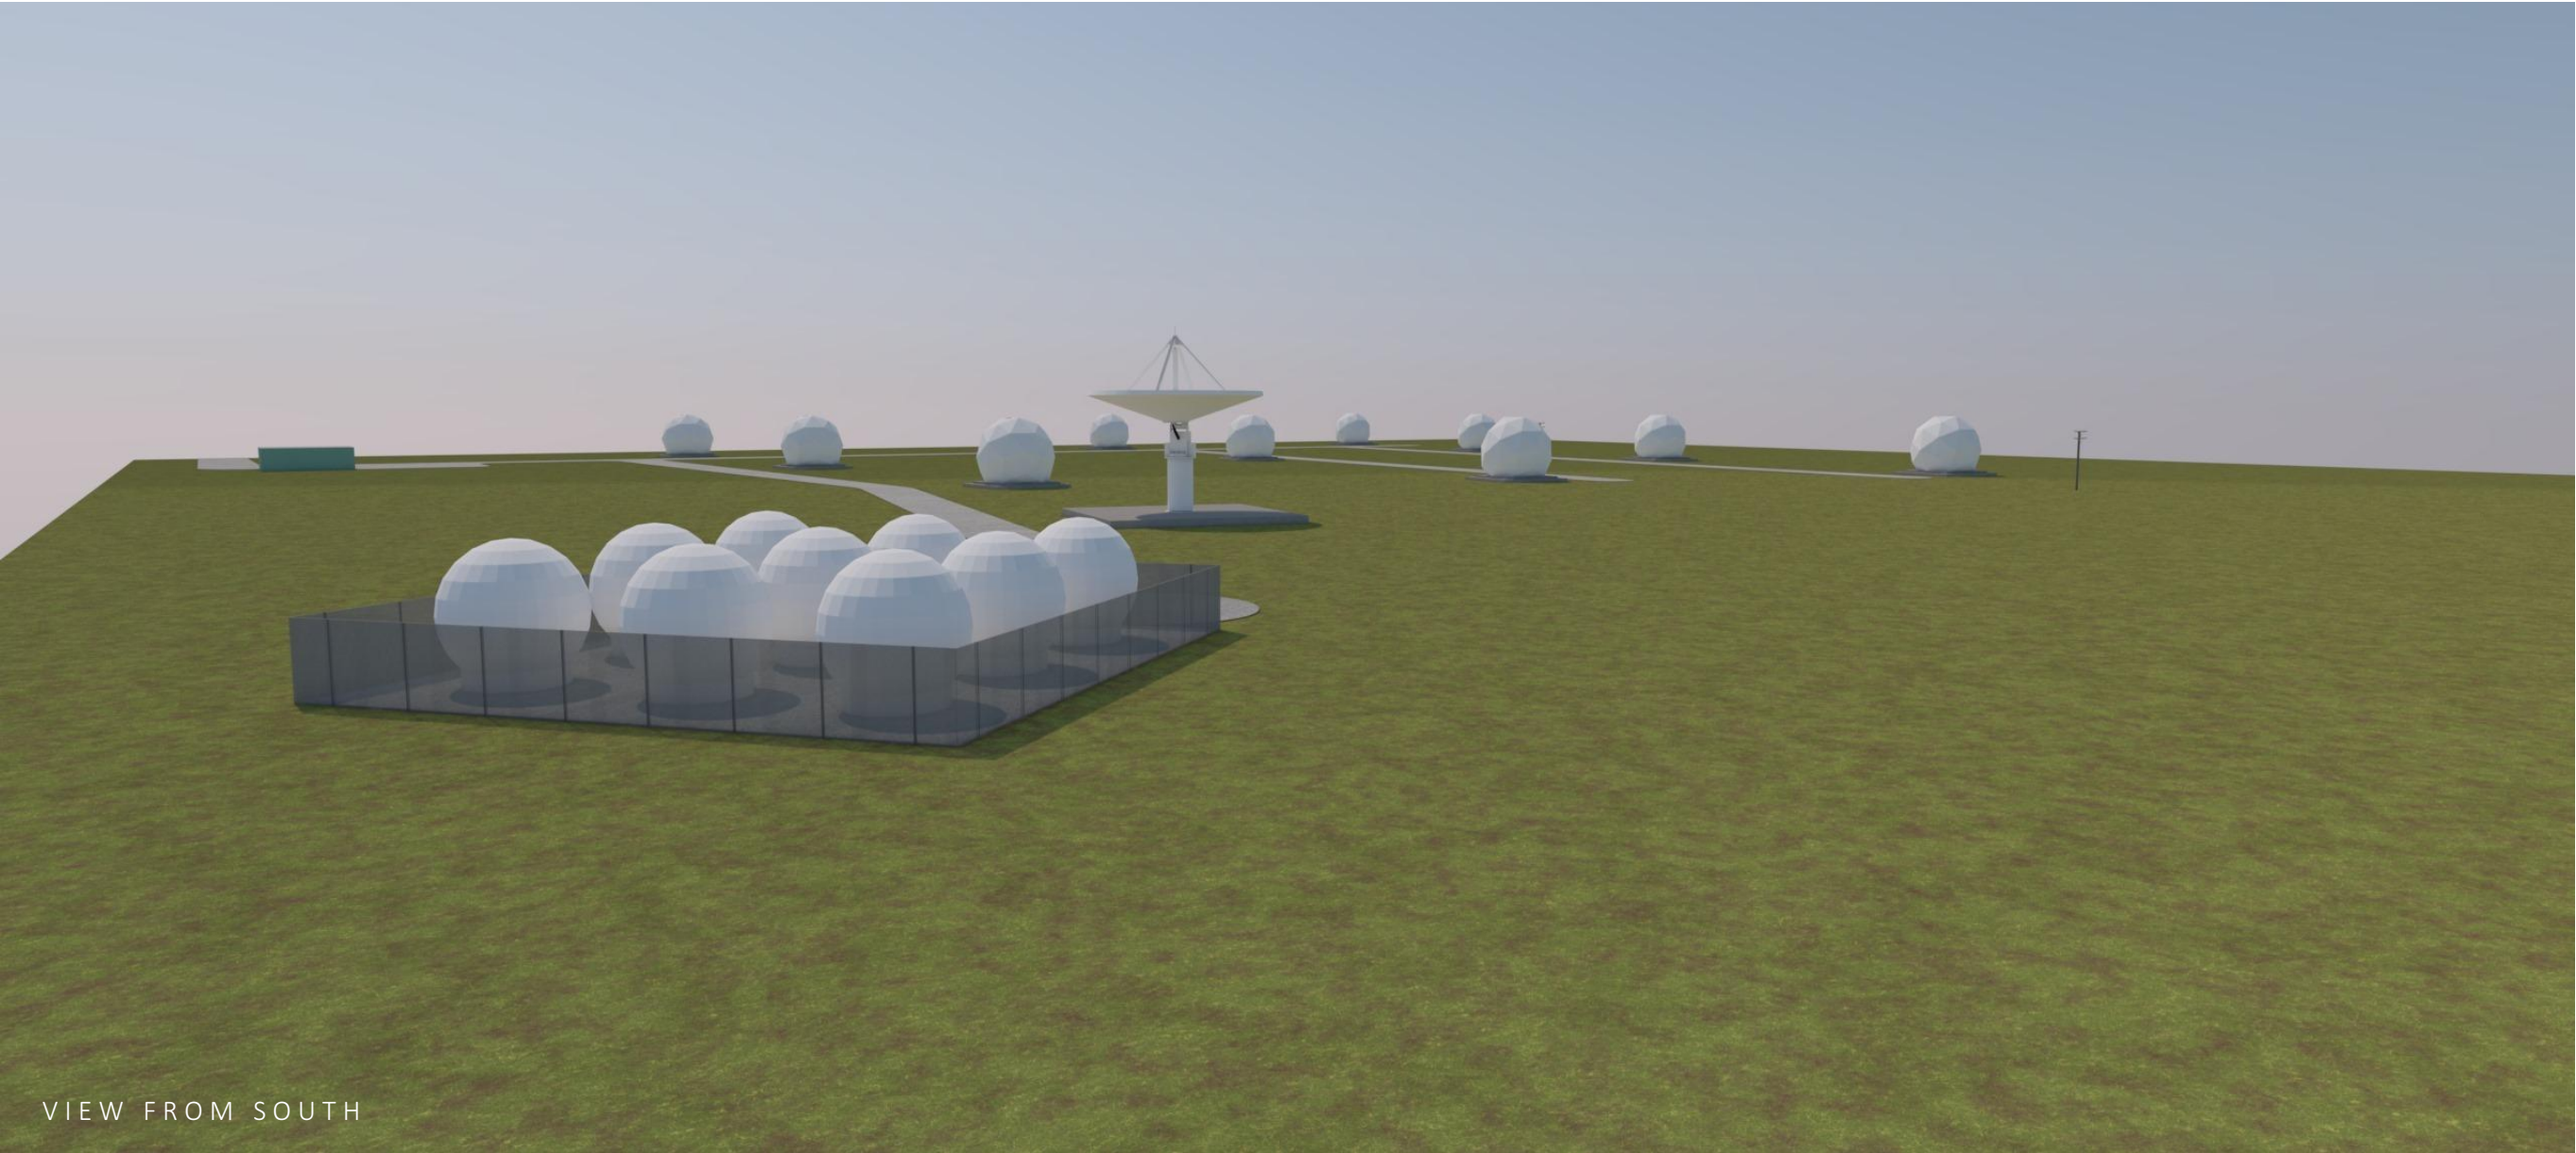

VIEW FROM SOUTH

DAWSON
DESIGN
plans for living

0800 406 161 (09) 432 9188
info@dawsondesign.co.nz
PO BOX 1140, WHANGAREI, 0140
www.dawsondesign.co.nz

NOTES

CONTRACTOR TO CHECK ALL DIMENSIONS & CONDITIONS ON SITE BEFORE COMMENCING WORK.

DO NOT SCALE.

WORK ONLY TO FIGURED DIMENSIONS. IN THE EVENT OF A DISCREPANCY CONTACT THE DESIGNER.

TITLE

3D SITE OVERVIEW

ISSUE DATE	3/09/2020	
JOB NO.	20051	
DRAWN BY	DF	
CHECKED BY	CD	

PROJECT

PROPOSED NEW DWELLING

PROPOSED RUAKAKA
SATELLITE GROUND STATION

SANDFORD ROAD, RUAKAKA,
WHANGAREI, 0171

REVISIONS

NO.	REVISION	DATE

SCALE

DRAWING CODE	DRAWING ISSUE
102	SK-01